


1639K

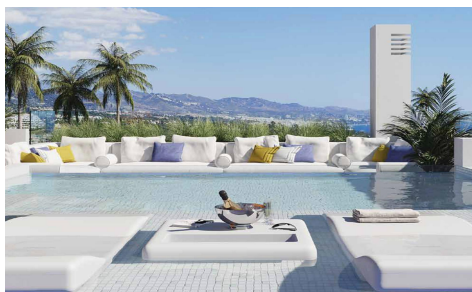

Apartment in Torrevieja

212,000€



3



2




74m²



N/A



Modern Apartments Near Playa del Cura in Torrevieja Discover this exclusive residential development, located just a few meters from Playa del Cura in Torrevieja, Alicante. This is one of the few residential complexes in the area that offers close proximity to both the beach and the vibrant city center, making it a highly sought-after location. Prime Location in Torrevieja Situated only 160 ... (Ask for More Details!)

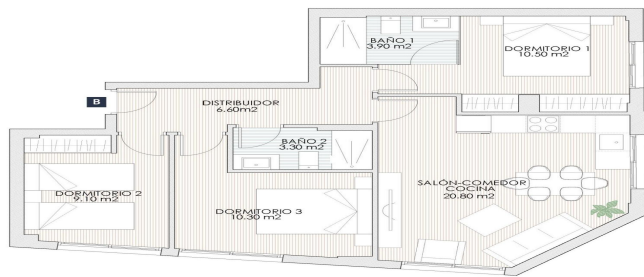

VIVIENDA B. Planta Baja
Superficie Vivienda 74,16 m²

Escala 1:75



Este plano carece de constructibilidad y es meramente informativo, pudiendo estar sujeto a modificaciones de carácter técnico derivadas del desarrollo del Proyecto de edificación y desarrollo. El resultado obtenido de su estudio no debe ser considerado en el precio de compra, ni para la construcción ni para la decoración. Solo se incluyen los elementos incluidos en la memoria del Proyecto Visado.

