


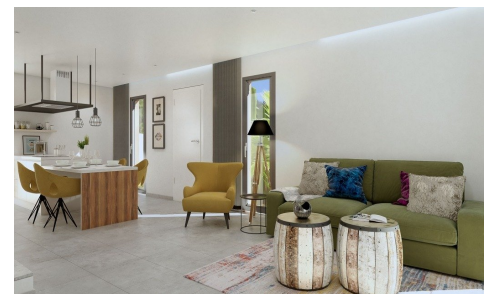

2649F

Villa in Daya Nueva

277,000€



3



2



96m²



160m²



NEW SEMI-DETACHED VILLAS IN DAYA NUEVA New build semi-detached villas in the new part of Daya Nueva. Just a few minutes walk to the centre of the town. Villas has 3 bedrooms, 2 bathrooms, private garden with the pool, dining - living room with open plan kitchen, bedroom with fitted wardrobes, en suite bathroom on the ground floor and on the first floor 2 bedrooms, fitted wardrobes and ba...(Ask for More Details!)



Planta baja




SUPERFICIES CONSTRUIDAS POR UNIDAD	
PLANTA BAJA (Sin terraza)	86,40 m ²
Sup. Terraza	86,40 m ²
TOTAL PLANTA BAJA	172,80 m ²
PLANTA 1 (Sin terraza)	87,20 m ²
Sup. Terraza	87,20 m ²
TOTAL PLANTA 1	174,40 m ²
TOTAL SUP. CONSTRUIDA	347,20 m ²


Planta 1



Planta cubierta

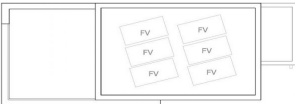

Escala: 1/75
0 10

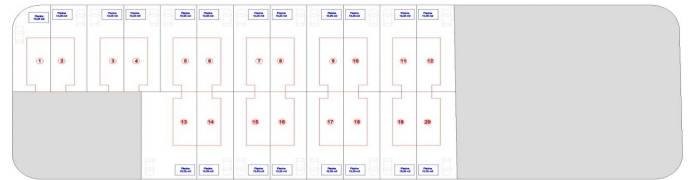

Escala: 1/500

